
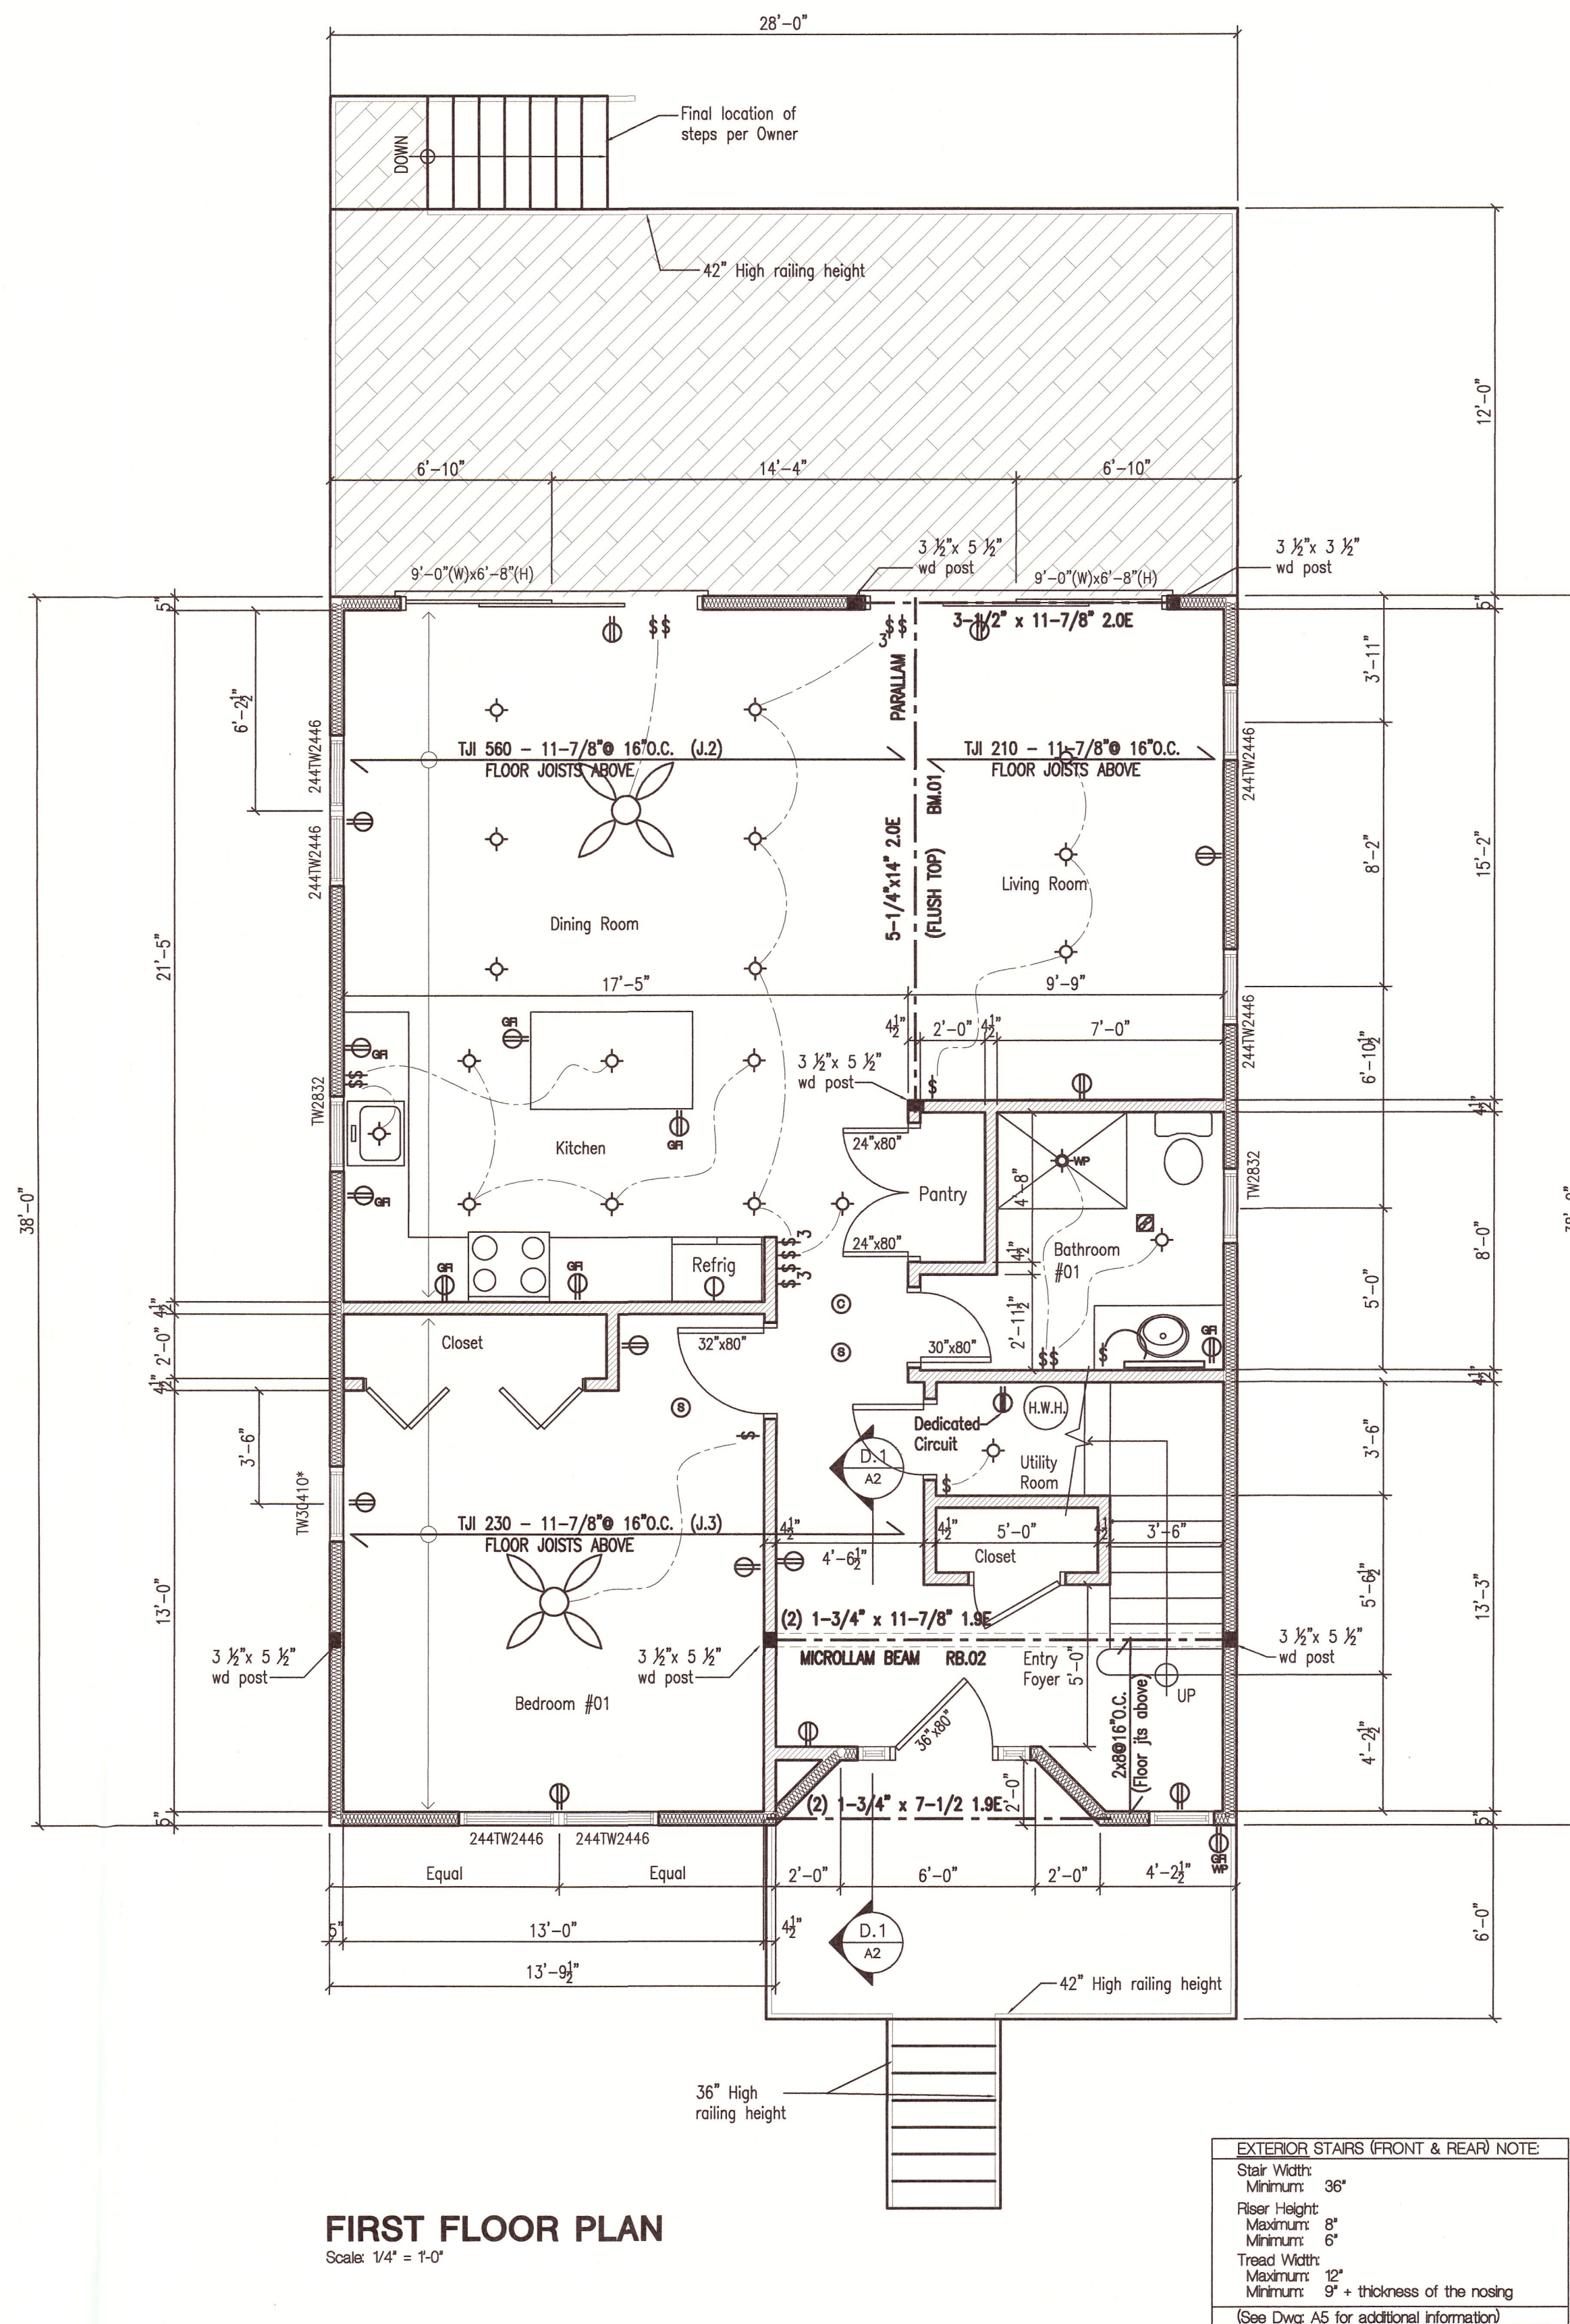


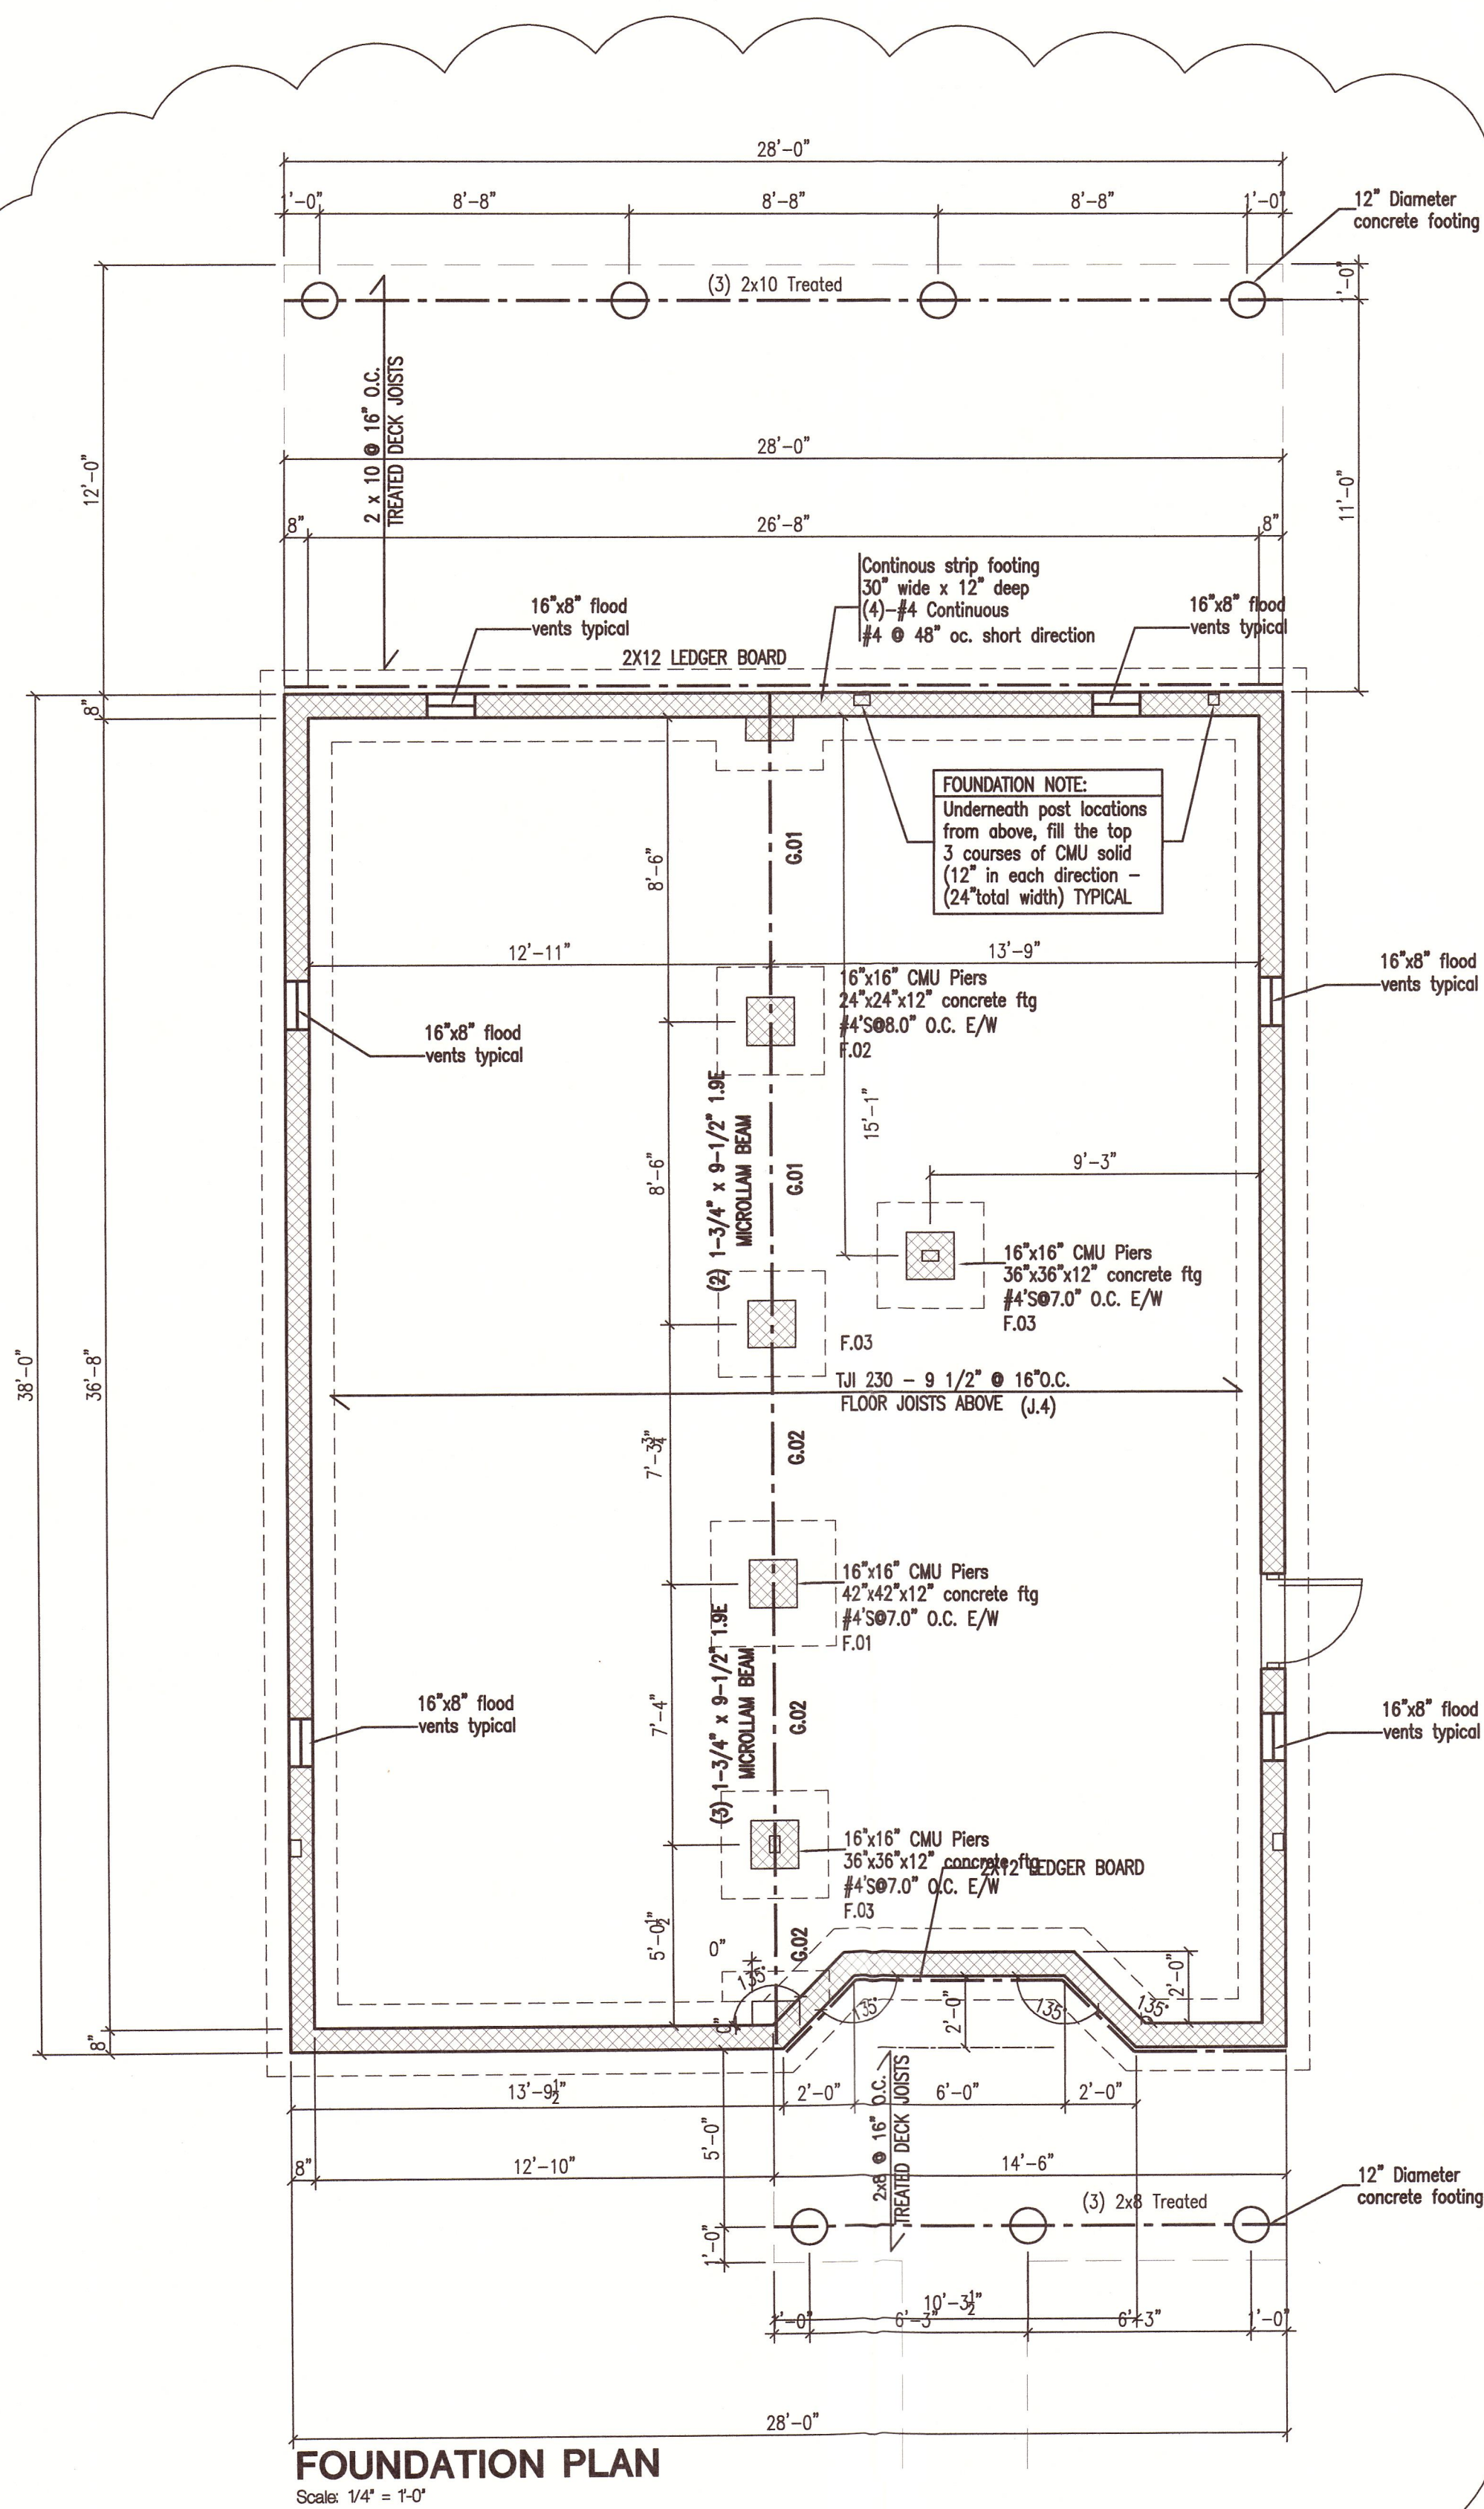

2 12 Aug 2014 Revised footing sizes, add detectors
1 27 May 2014 Issued for permits

No. Date Remarks
Revisions

Michael Kuybida Architect
5 Old Orchard Road
Woodland Park, New Jersey 07424
T 973 345 3500 F 973 345 8588
e-mail: mk@mkkaia.com

Michael Kuybida
Michael Kuybida AIA

NJ LIC. NO. AI 07624
NY LIC. NO. 17932
CONN. LIC. NO. 8840
PA LIC. NO. RA-016133-B
MD LIC. NO. 10767
VA LIC. NO. 010682
SC LIC. NO. 05372
GA LIC. NO. 9321
FL LIC. NO. AR 0016966
USVA LIC. NO. 965A
NCARB REG. NO. 32133

Project:

New Construction
Trapasso Residence
229 Trenton Avenue
Township of Toms River
Ocean County, New Jersey

Block 980 Lot 21

Drawing Title:
Floor Plans
FIRST FLOOR PLAN
FOUNDATION PLAN

Date: 14 Apr 2014
Scale: as noted
File: SJ140301
Drawn: jk/mka

A2