



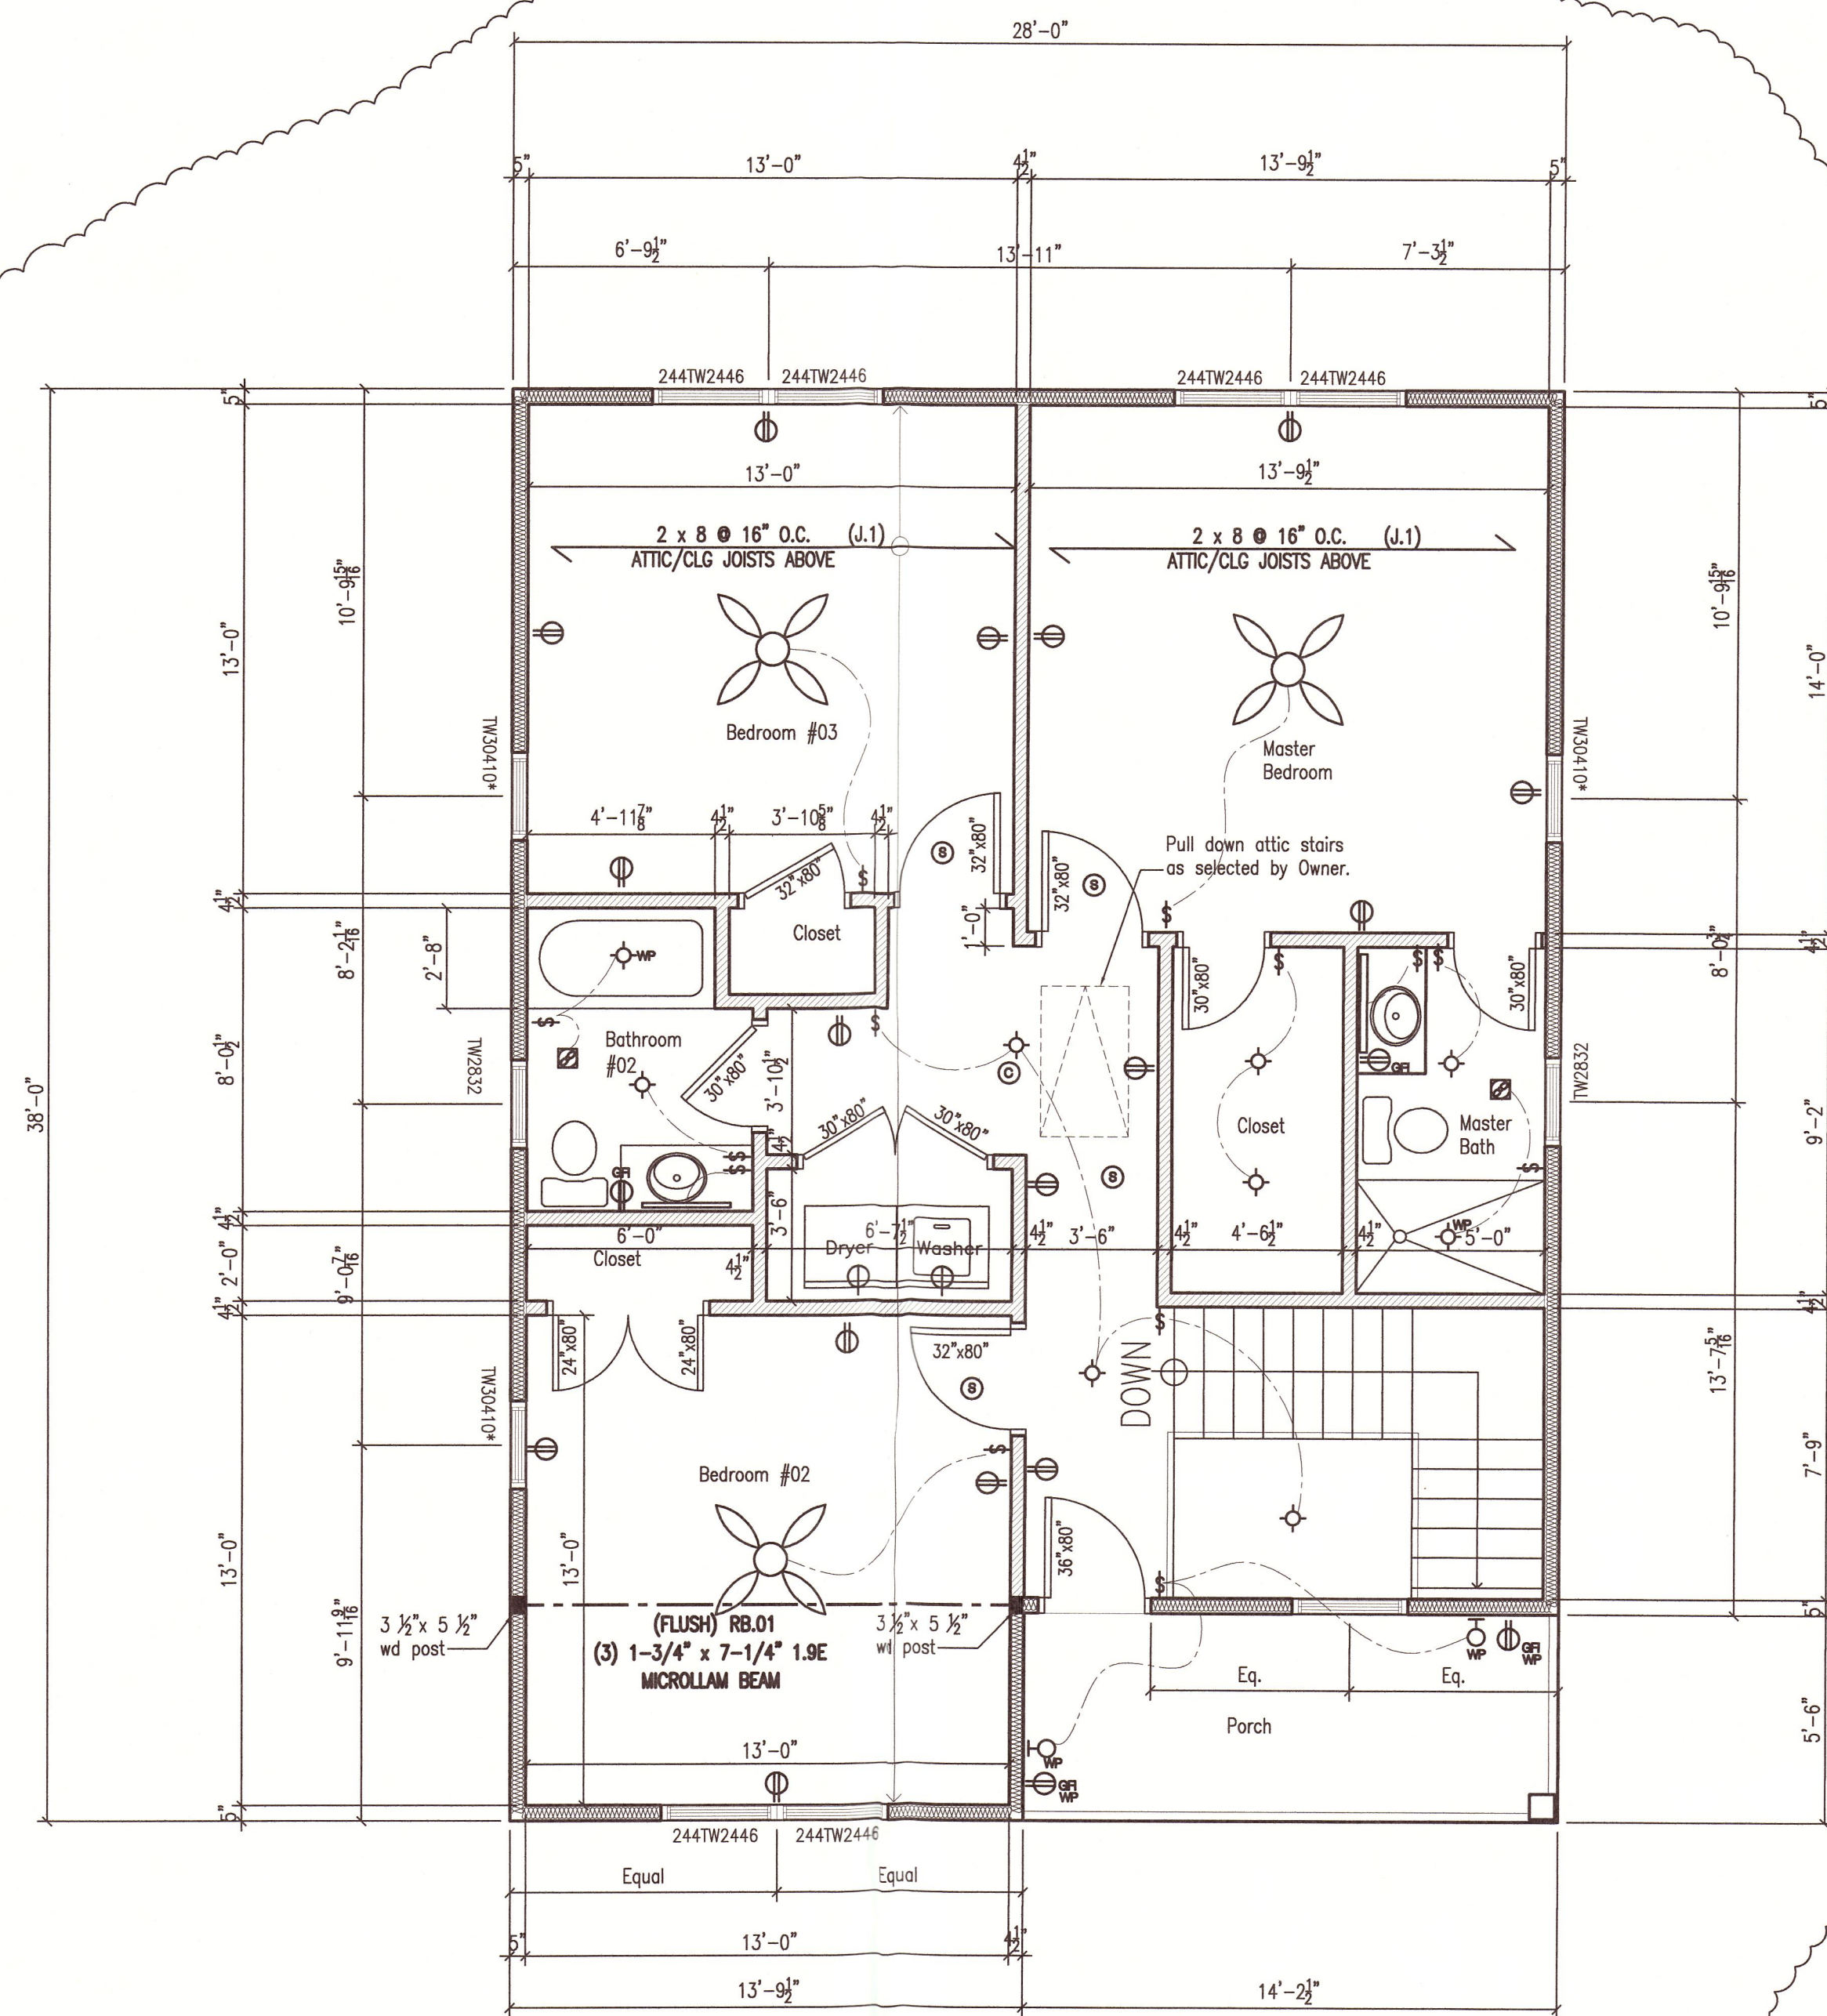


SECOND FLOOR PLAN

Scale: 1/4" = 1'-0"

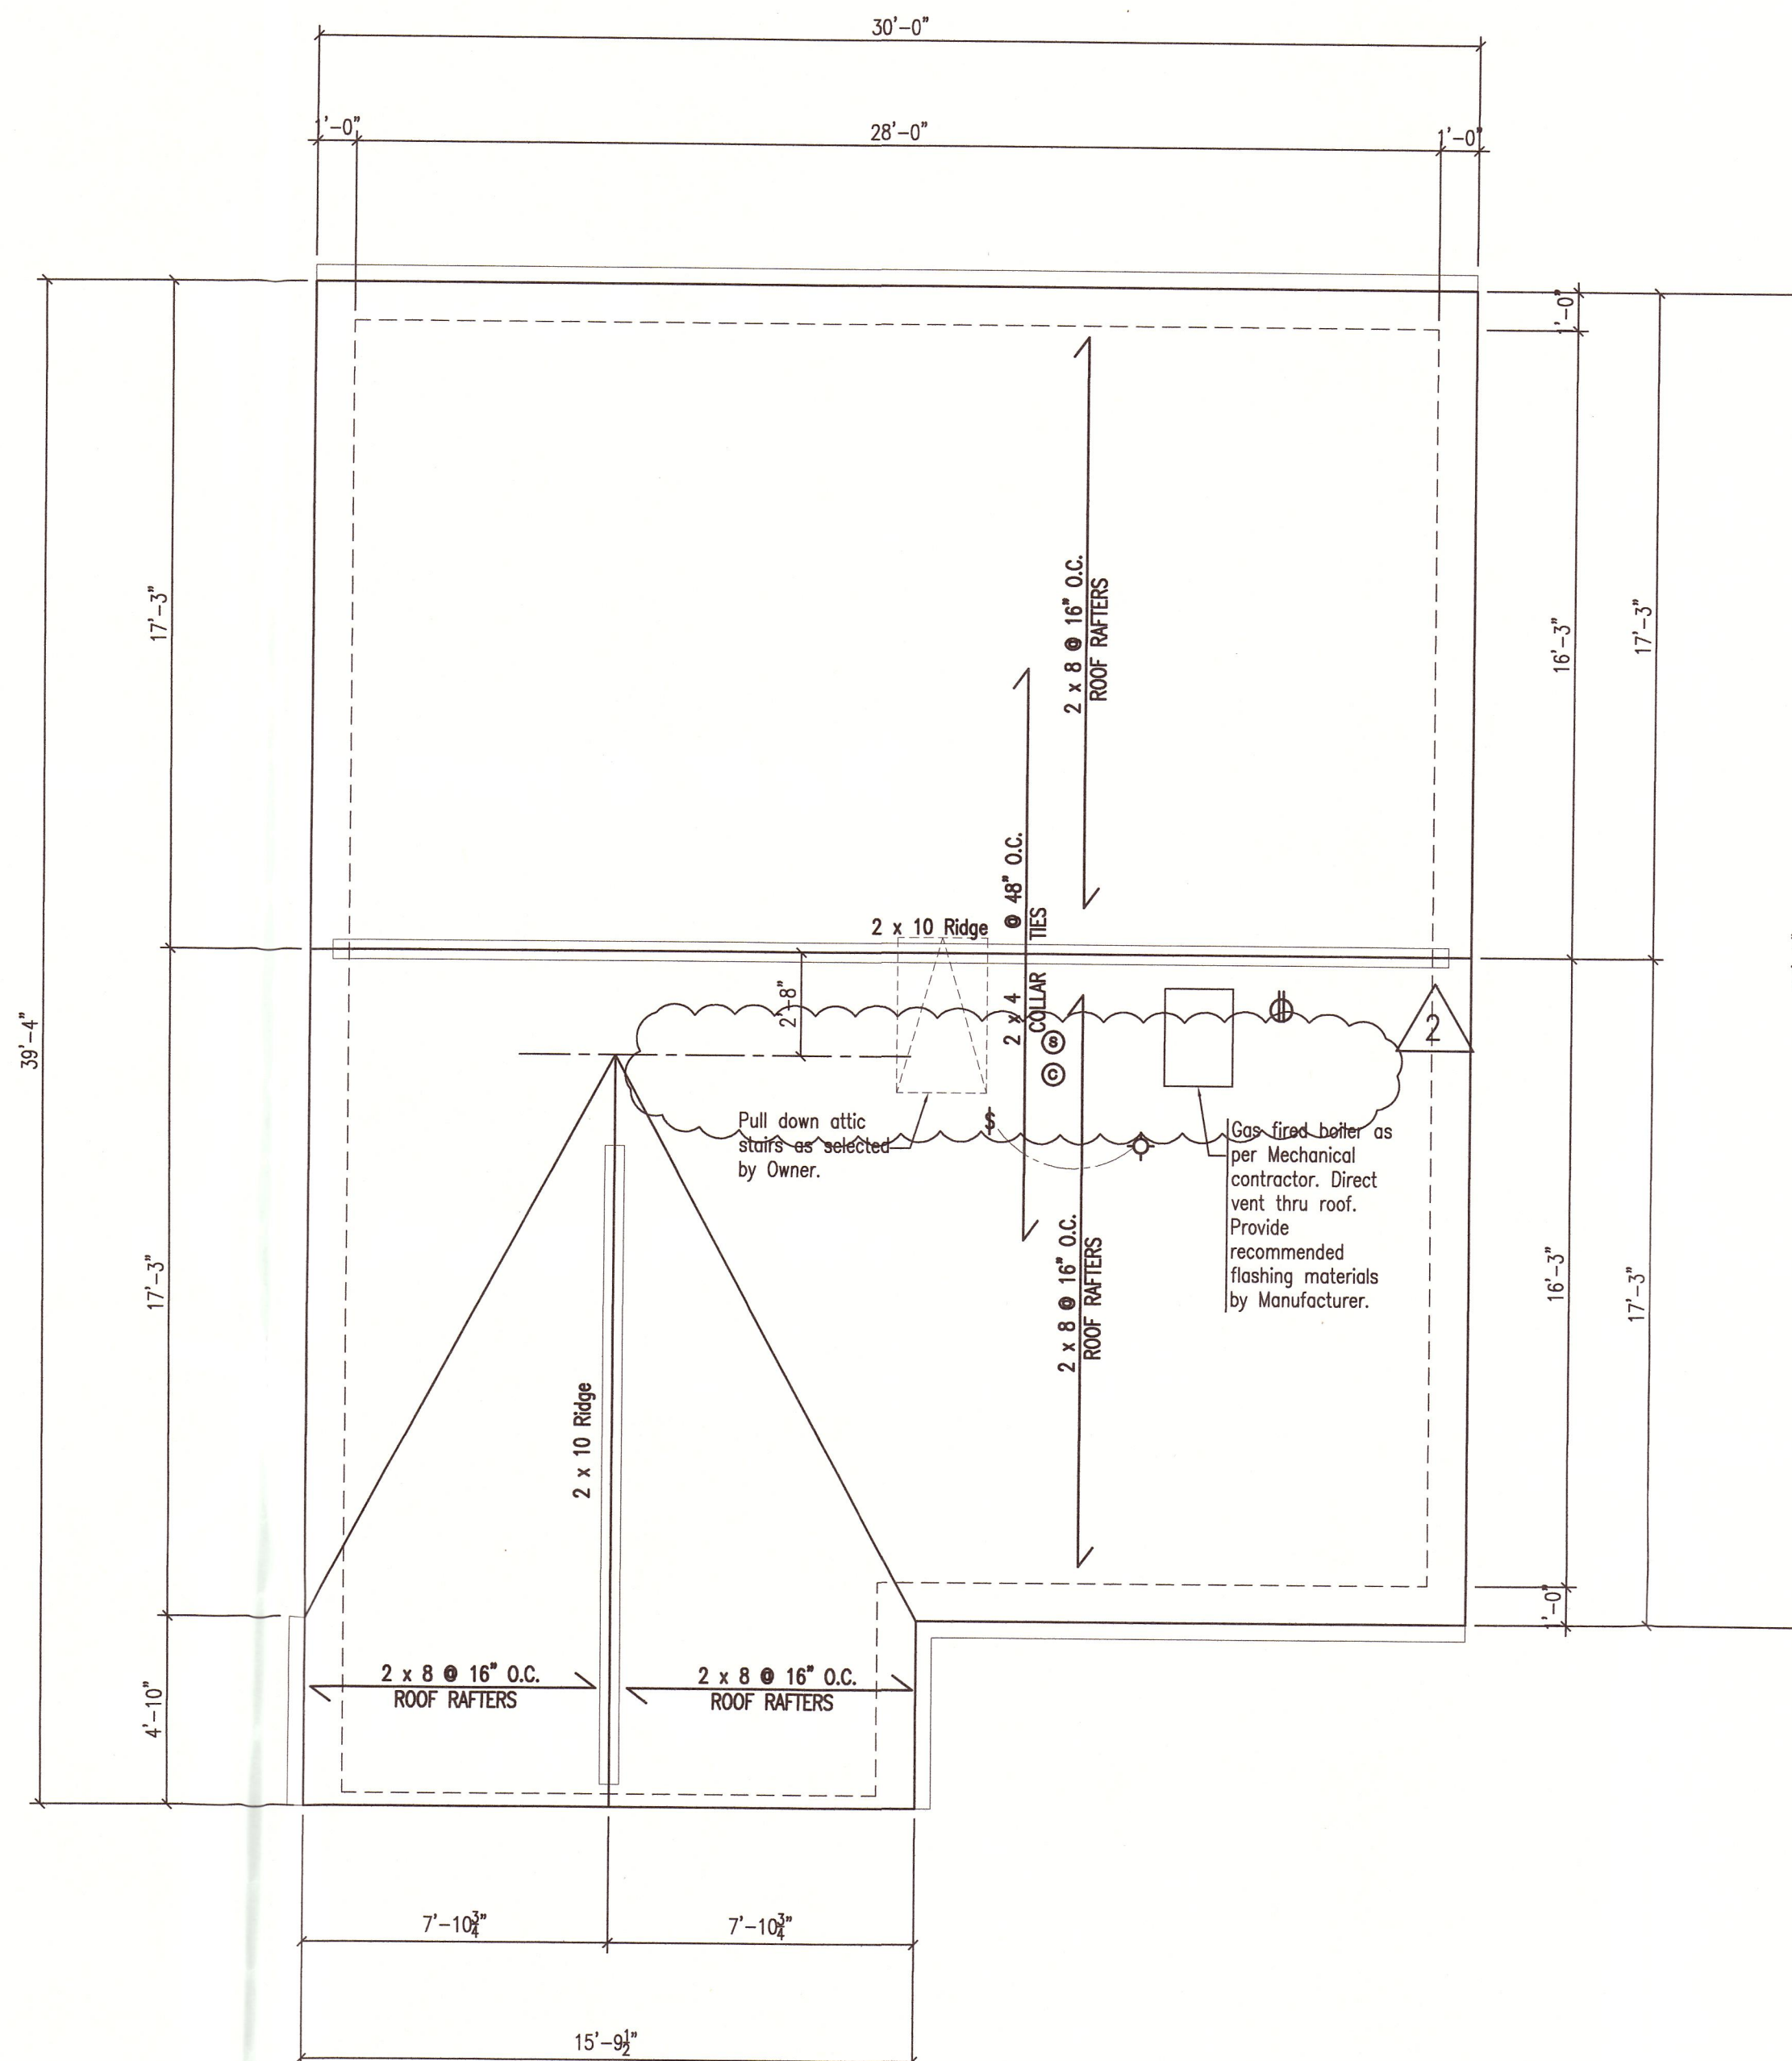

ROOF PLAN

Scale: 1/4" = 1'-0"

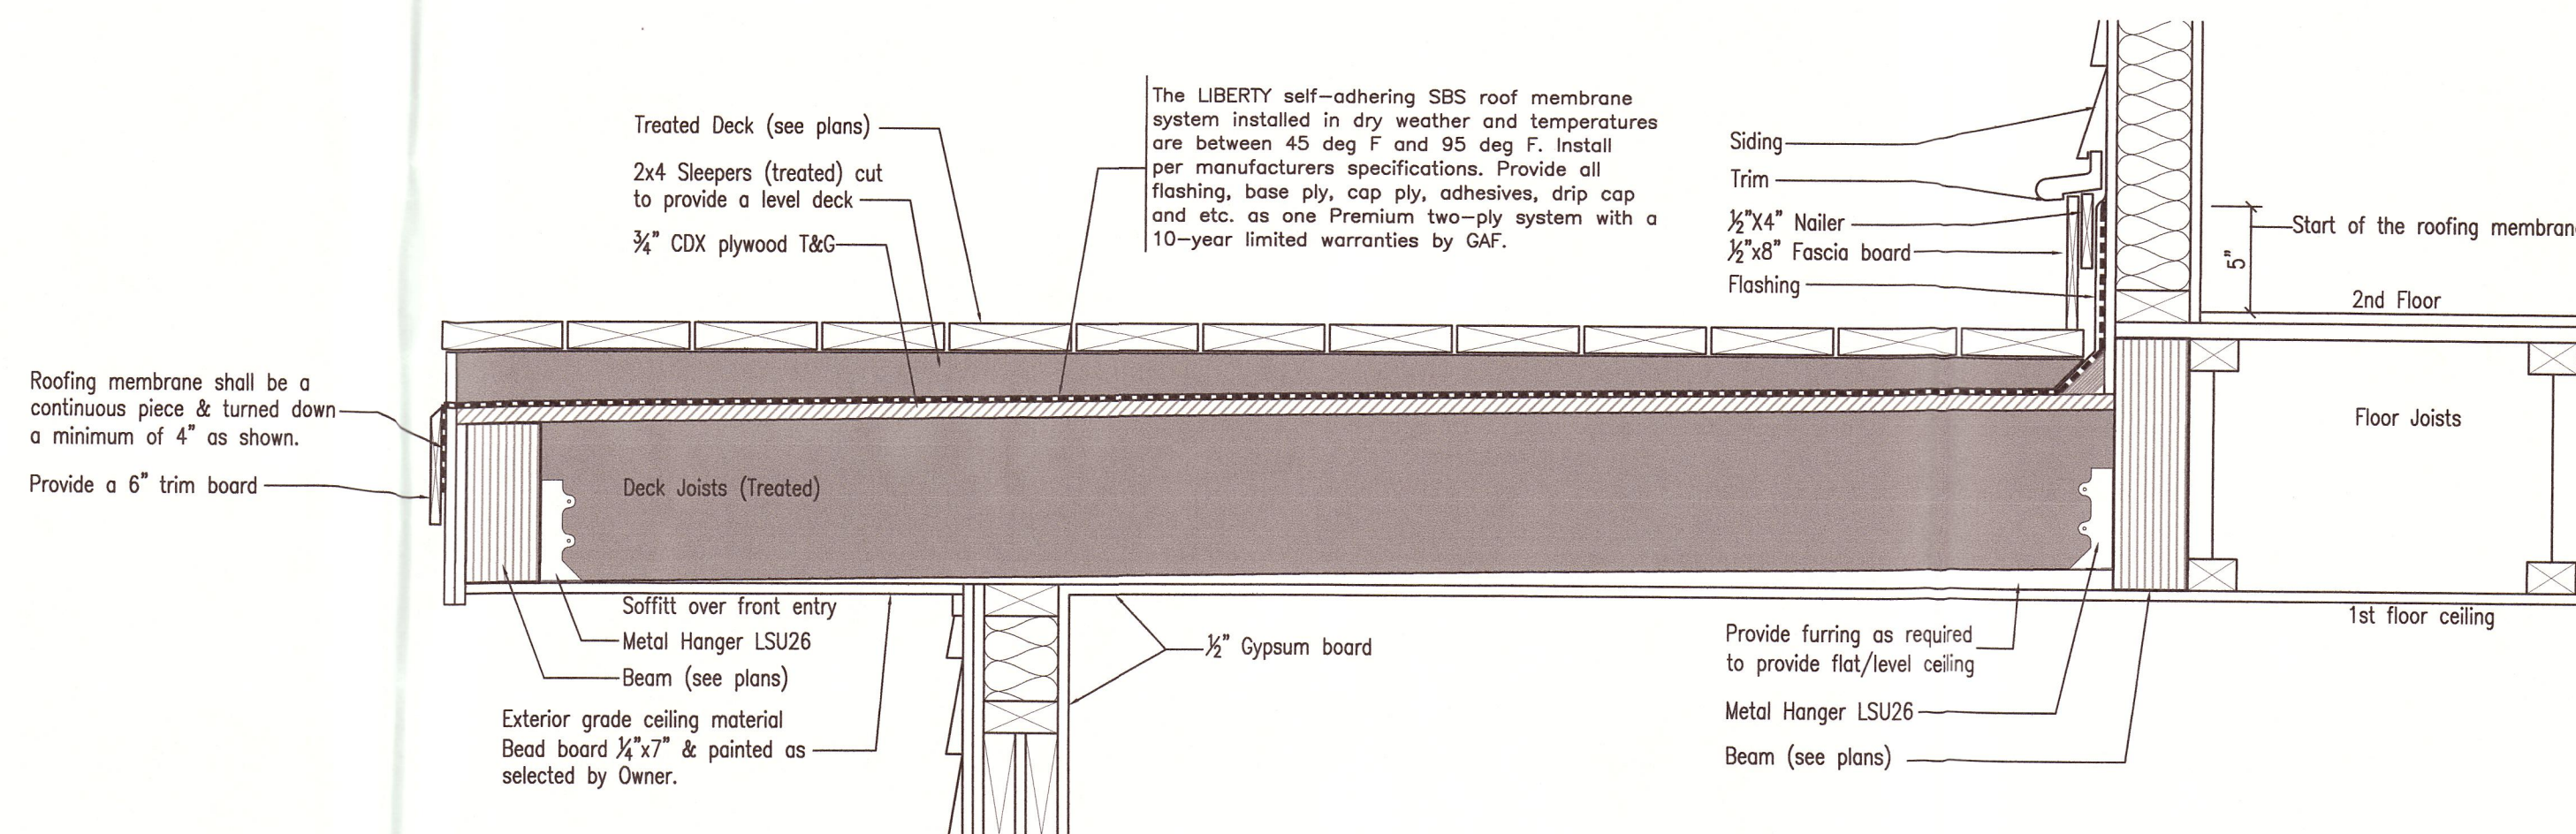

SECTION THRU 2ND FLOOR DECK "D.1 - D.1"

Scale: 1-1/2" = 1'-0"

2 12 Aug 2014 Indicated smoke and carbon detectors
1 27 May 2014 Issued for permits

No.	Date	Remarks
Revisions		

Michael Kuybida Architect
5 Old Orchard Road
Woodland Park, New Jersey 07424
T 973 345 3500 F 973 345 8588
e-mail mk@mkkaia.com

Michael Kuybida AIA

NJ LIC. NO.	AJ 07624
NY LIC. NO.	17932
CONN. LIC. NO.	8840
PA LIC. NO.	RA-015133-B
MD LIC. NO.	10767
VA LIC. NO.	010682
SC LIC. NO.	06372
GA LIC. NO.	9231
FL LIC. NO.	AR 0016996
USVI LIC. NO.	965A
NCARB REG. NO.	32133

Project:

New Construction
Trapasso Residence
229 Trenton Avenue
Township of Toms River
Ocean County, New Jersey

Block 980 Lot 21

Drawing Title:
**Framing Plans
SECOND FLOOR PLAN
ROOF PLAN**

Date: 14 Apr 2014
Scale: 1/4" = 1'-0"
File: SJ140301
Drawn: MKA/UK

A3